


*Contractors choice

Drg. Title: D014-01
NBS Standard Roof Detail

For technical support please
email admin@woodblocx.co.uk
or call 0800 389 1420.

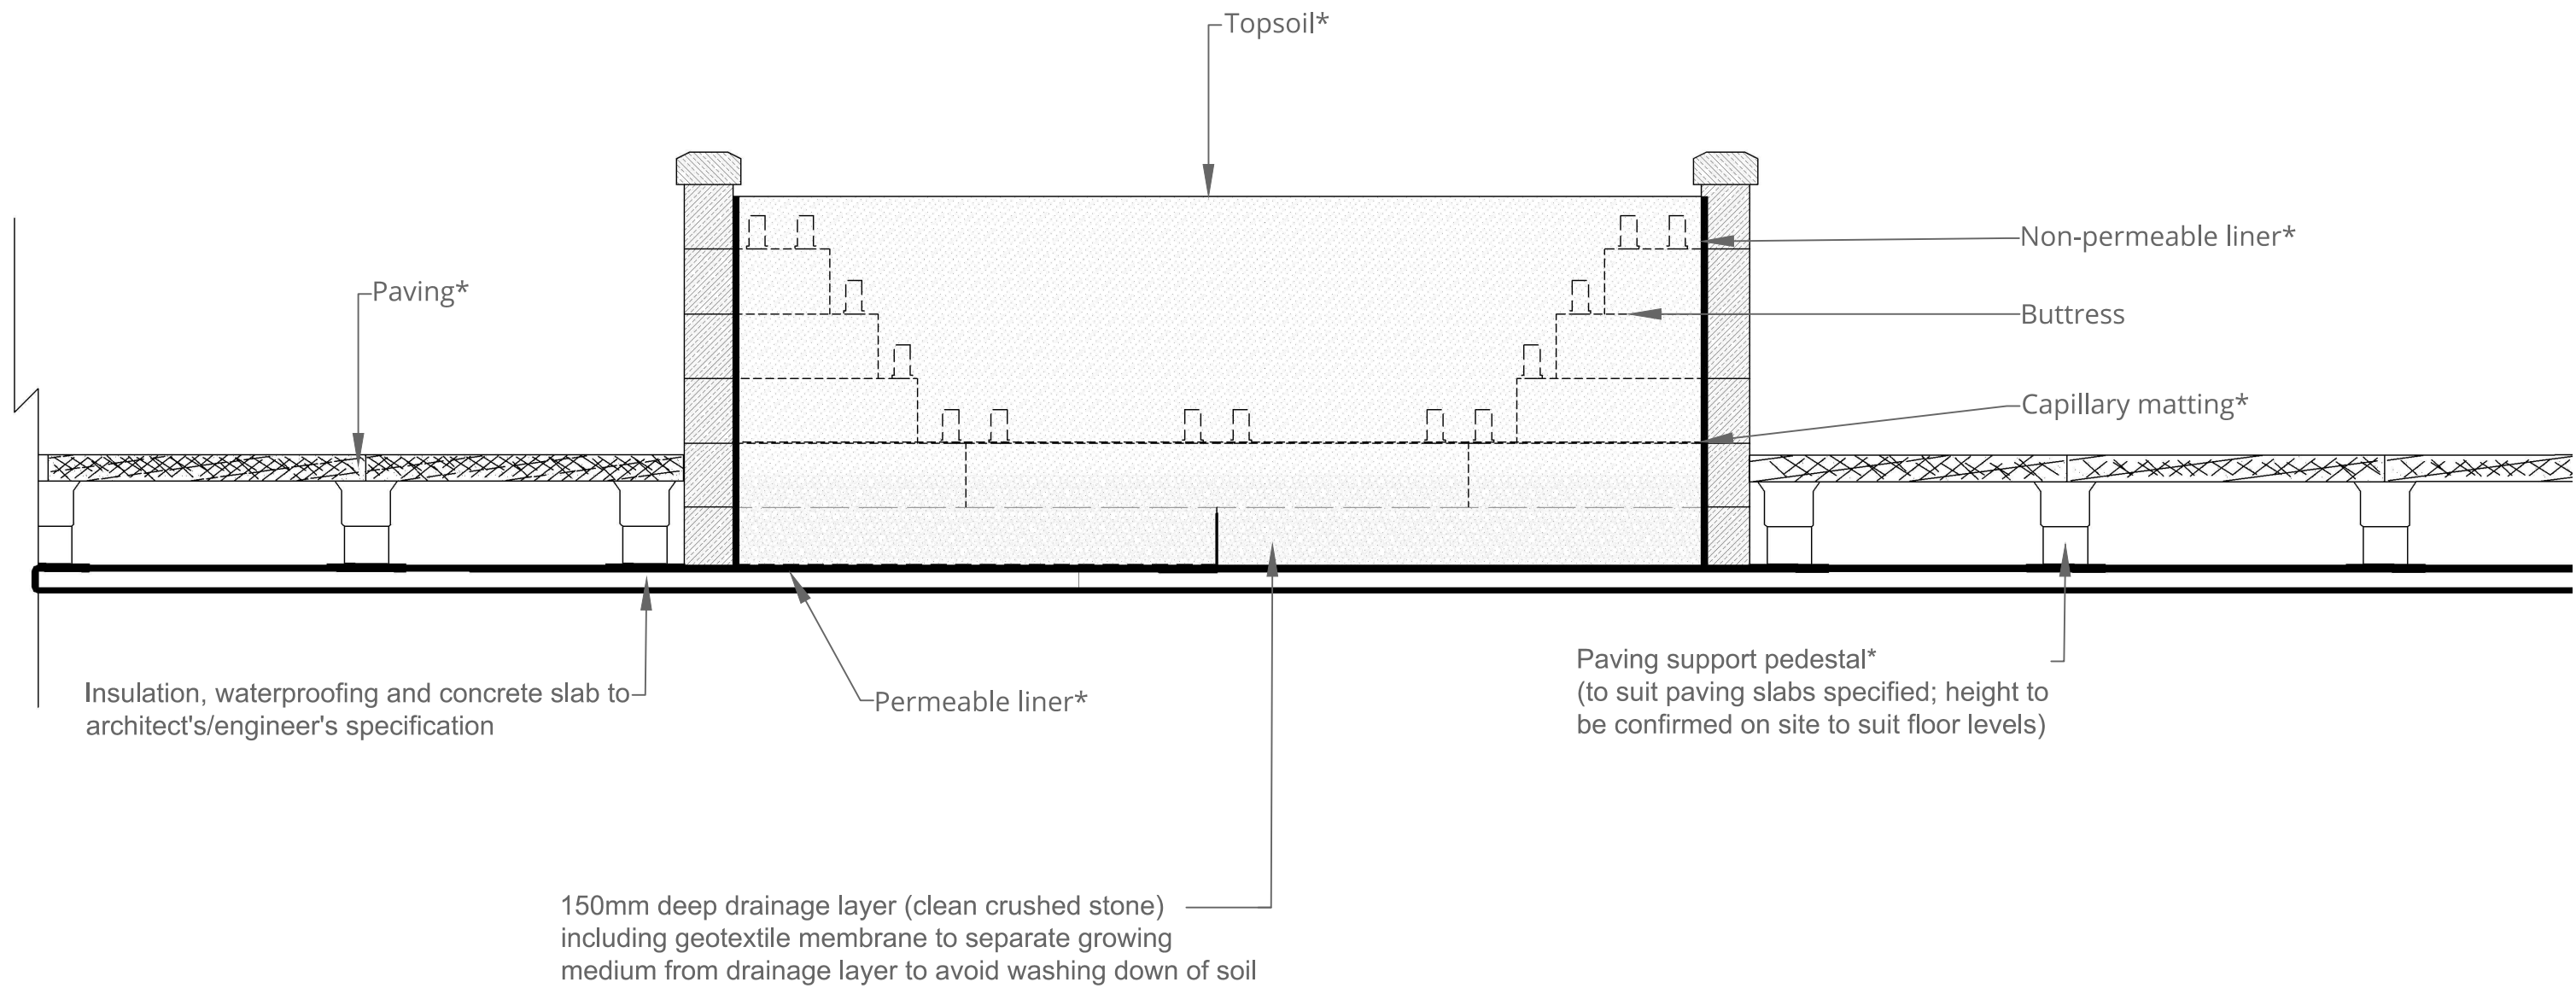

NBS Standard Detail

D014-01