


*Contractors choice

Dr. Title: D013-01
NBS Standard Raised Planter

For technical support please
email admin@woodblocx.co.uk
or call 0800 389 1420.

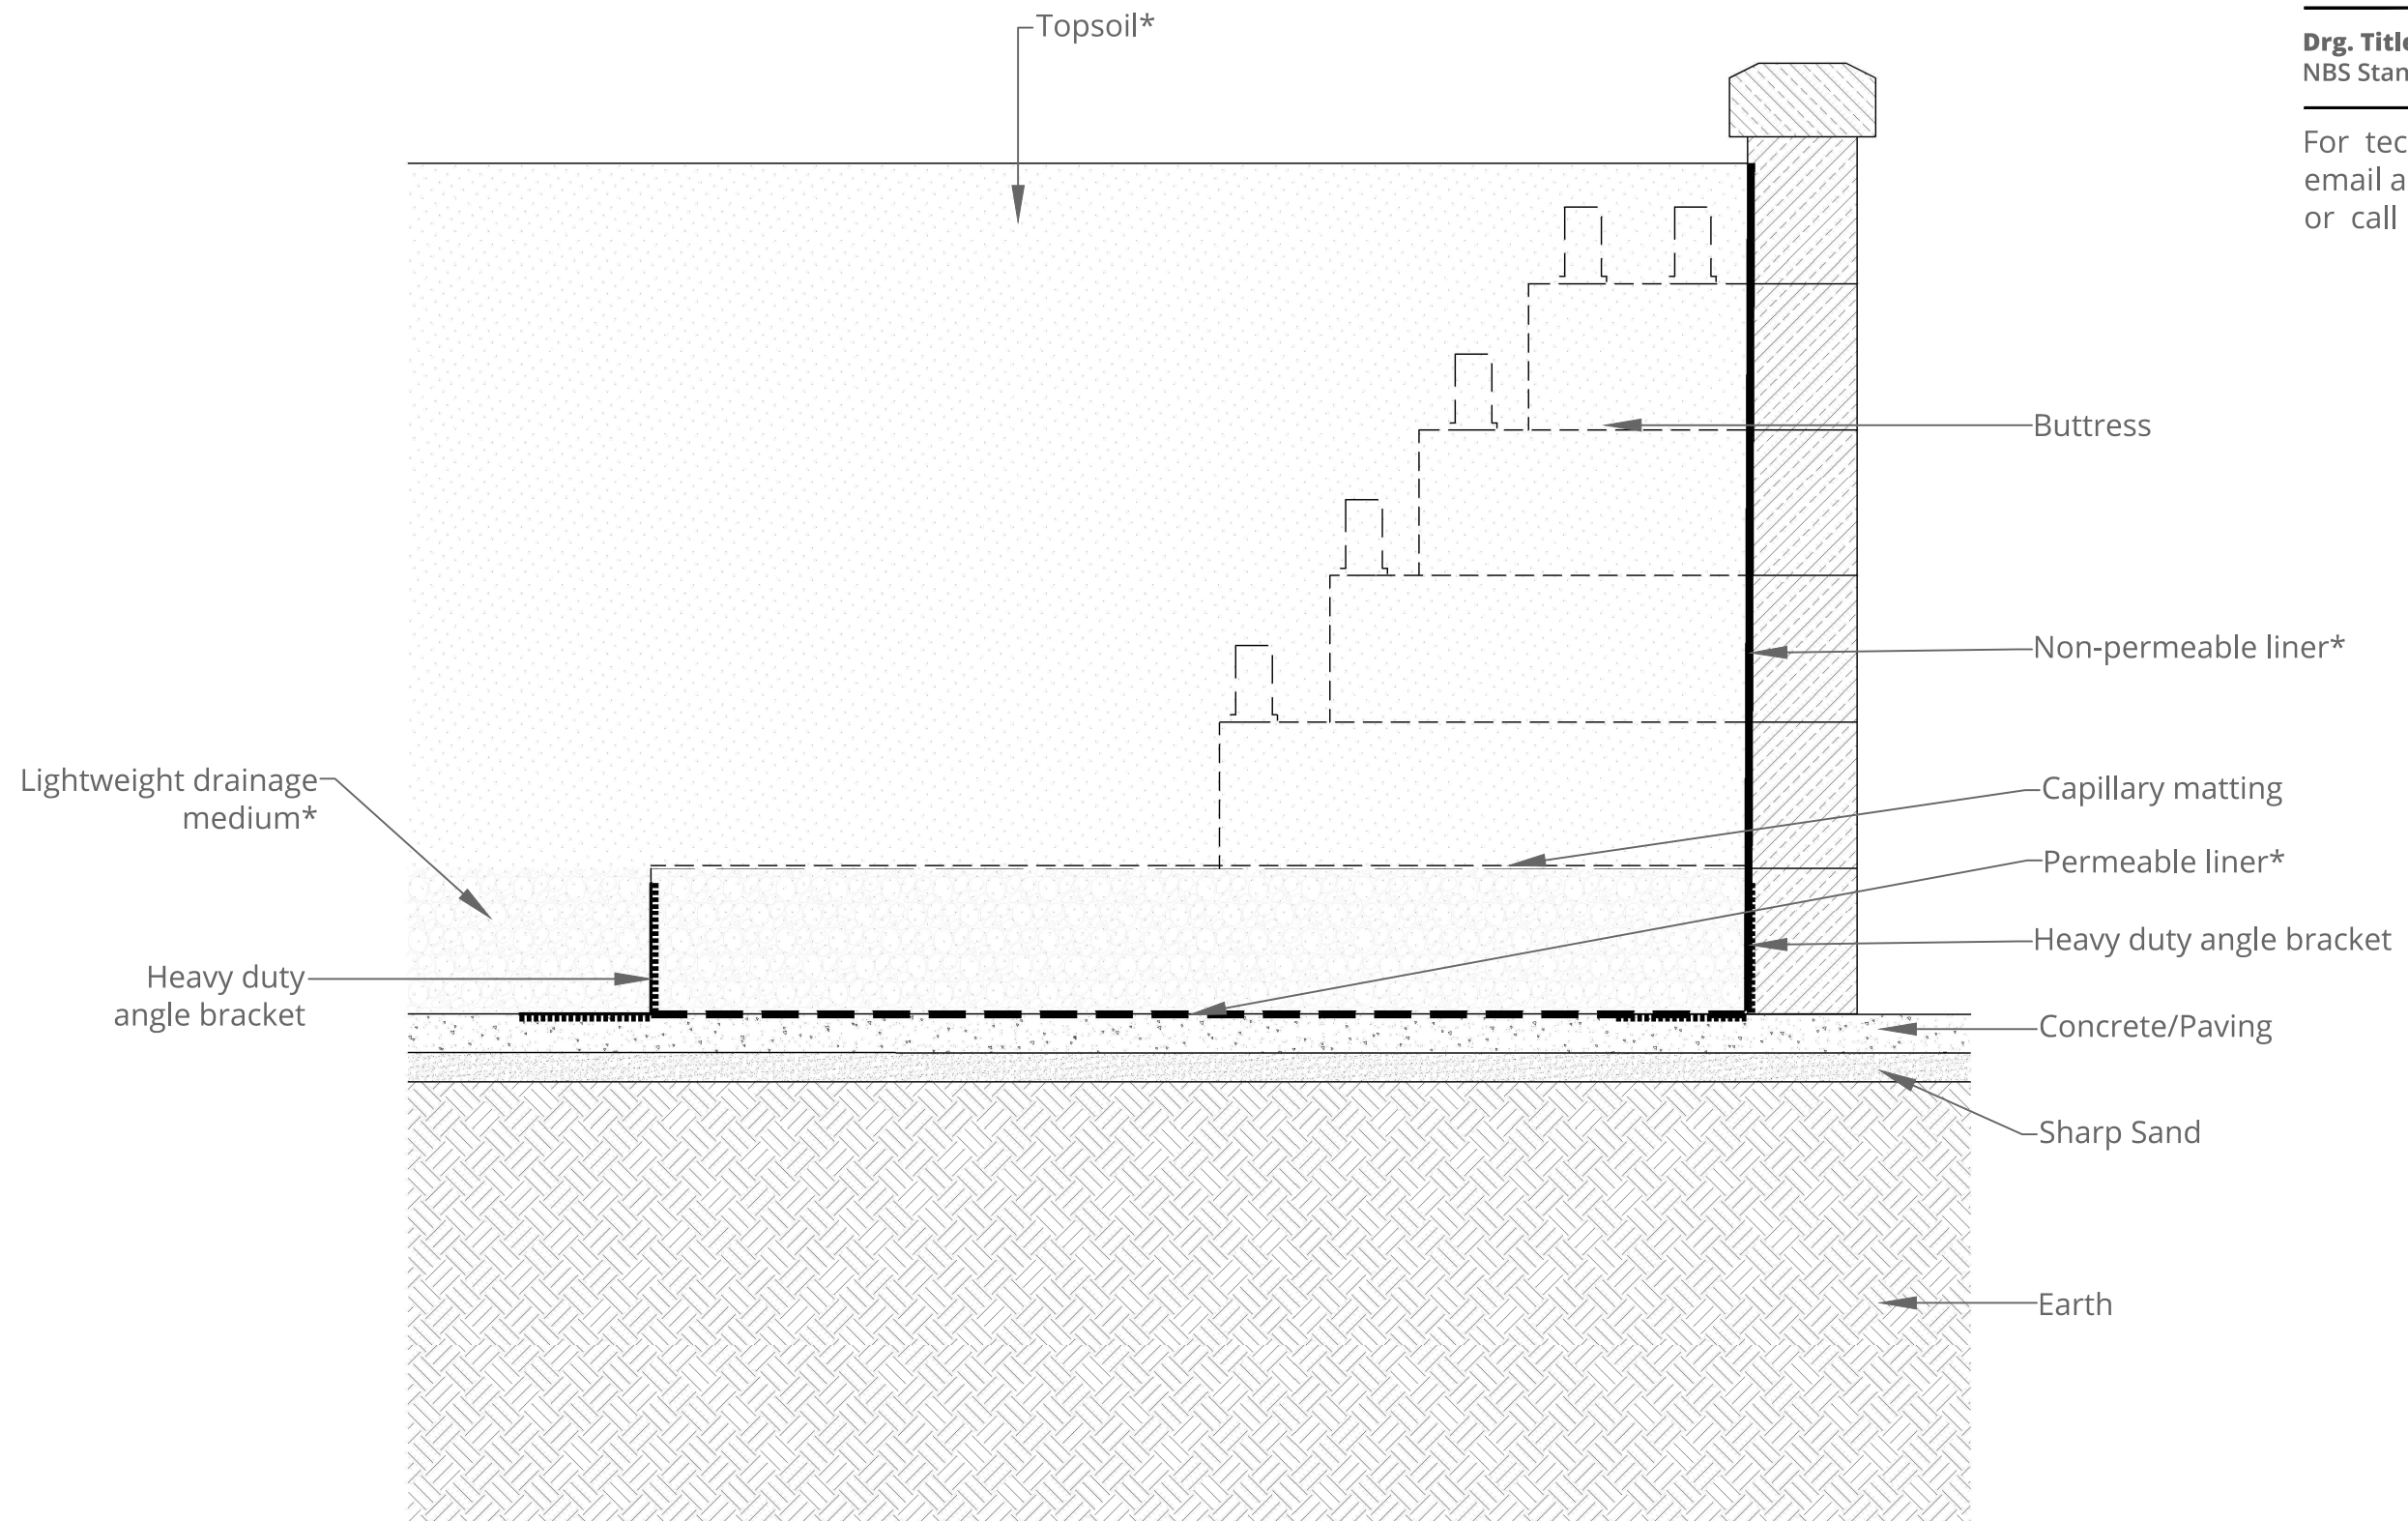

NBS Standard Detail

D013-01