



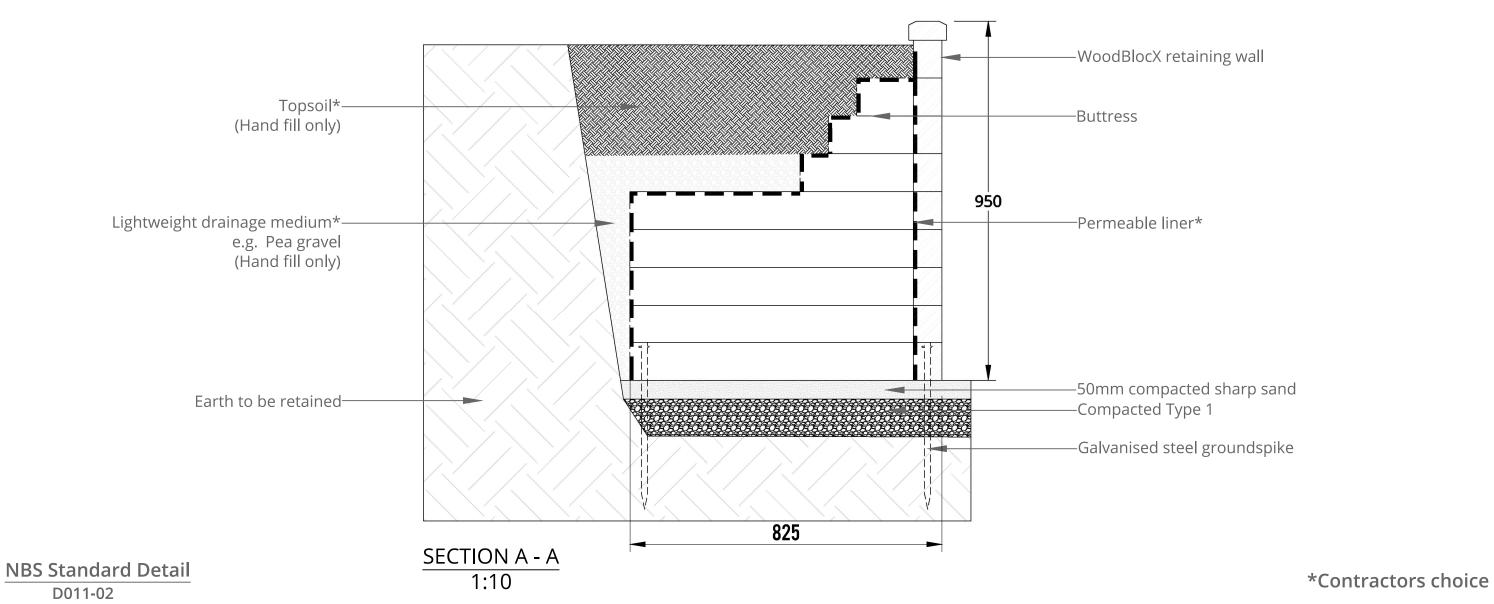

Drg. Title: D011-02 NBS Standard Retaining Wall Detail

For technical support please email admin@woodblocx.co.uk or call 0800 389 1420.

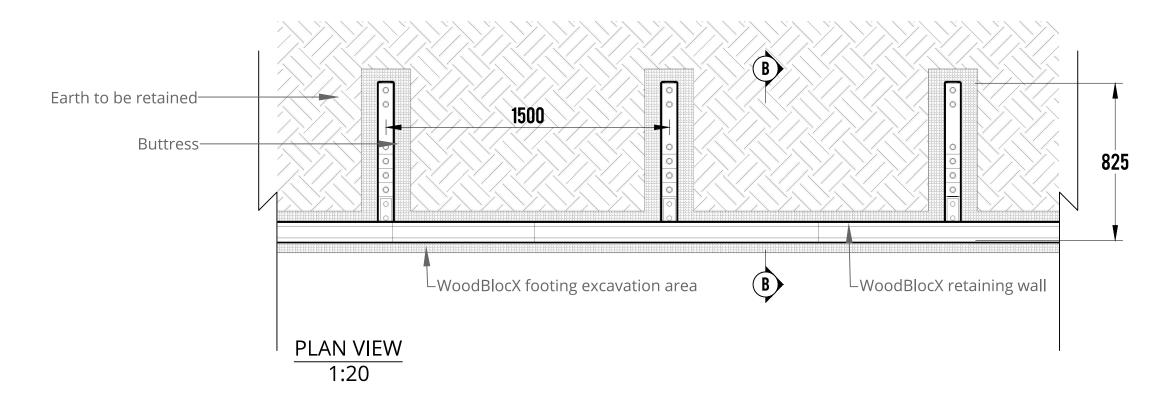





Drg. Title: D011-02.1 NBS Standard Retaining Wall Detail

For technical support please email admin@woodblocx.co.uk or call 0800 389 1420.

