


\*Contractors choice

**Dr. Title:** D012-01  
NBS Standard Raised Planter

For technical support please  
email [admin@woodblocx.co.uk](mailto:admin@woodblocx.co.uk)  
or call 0800 389 1420.

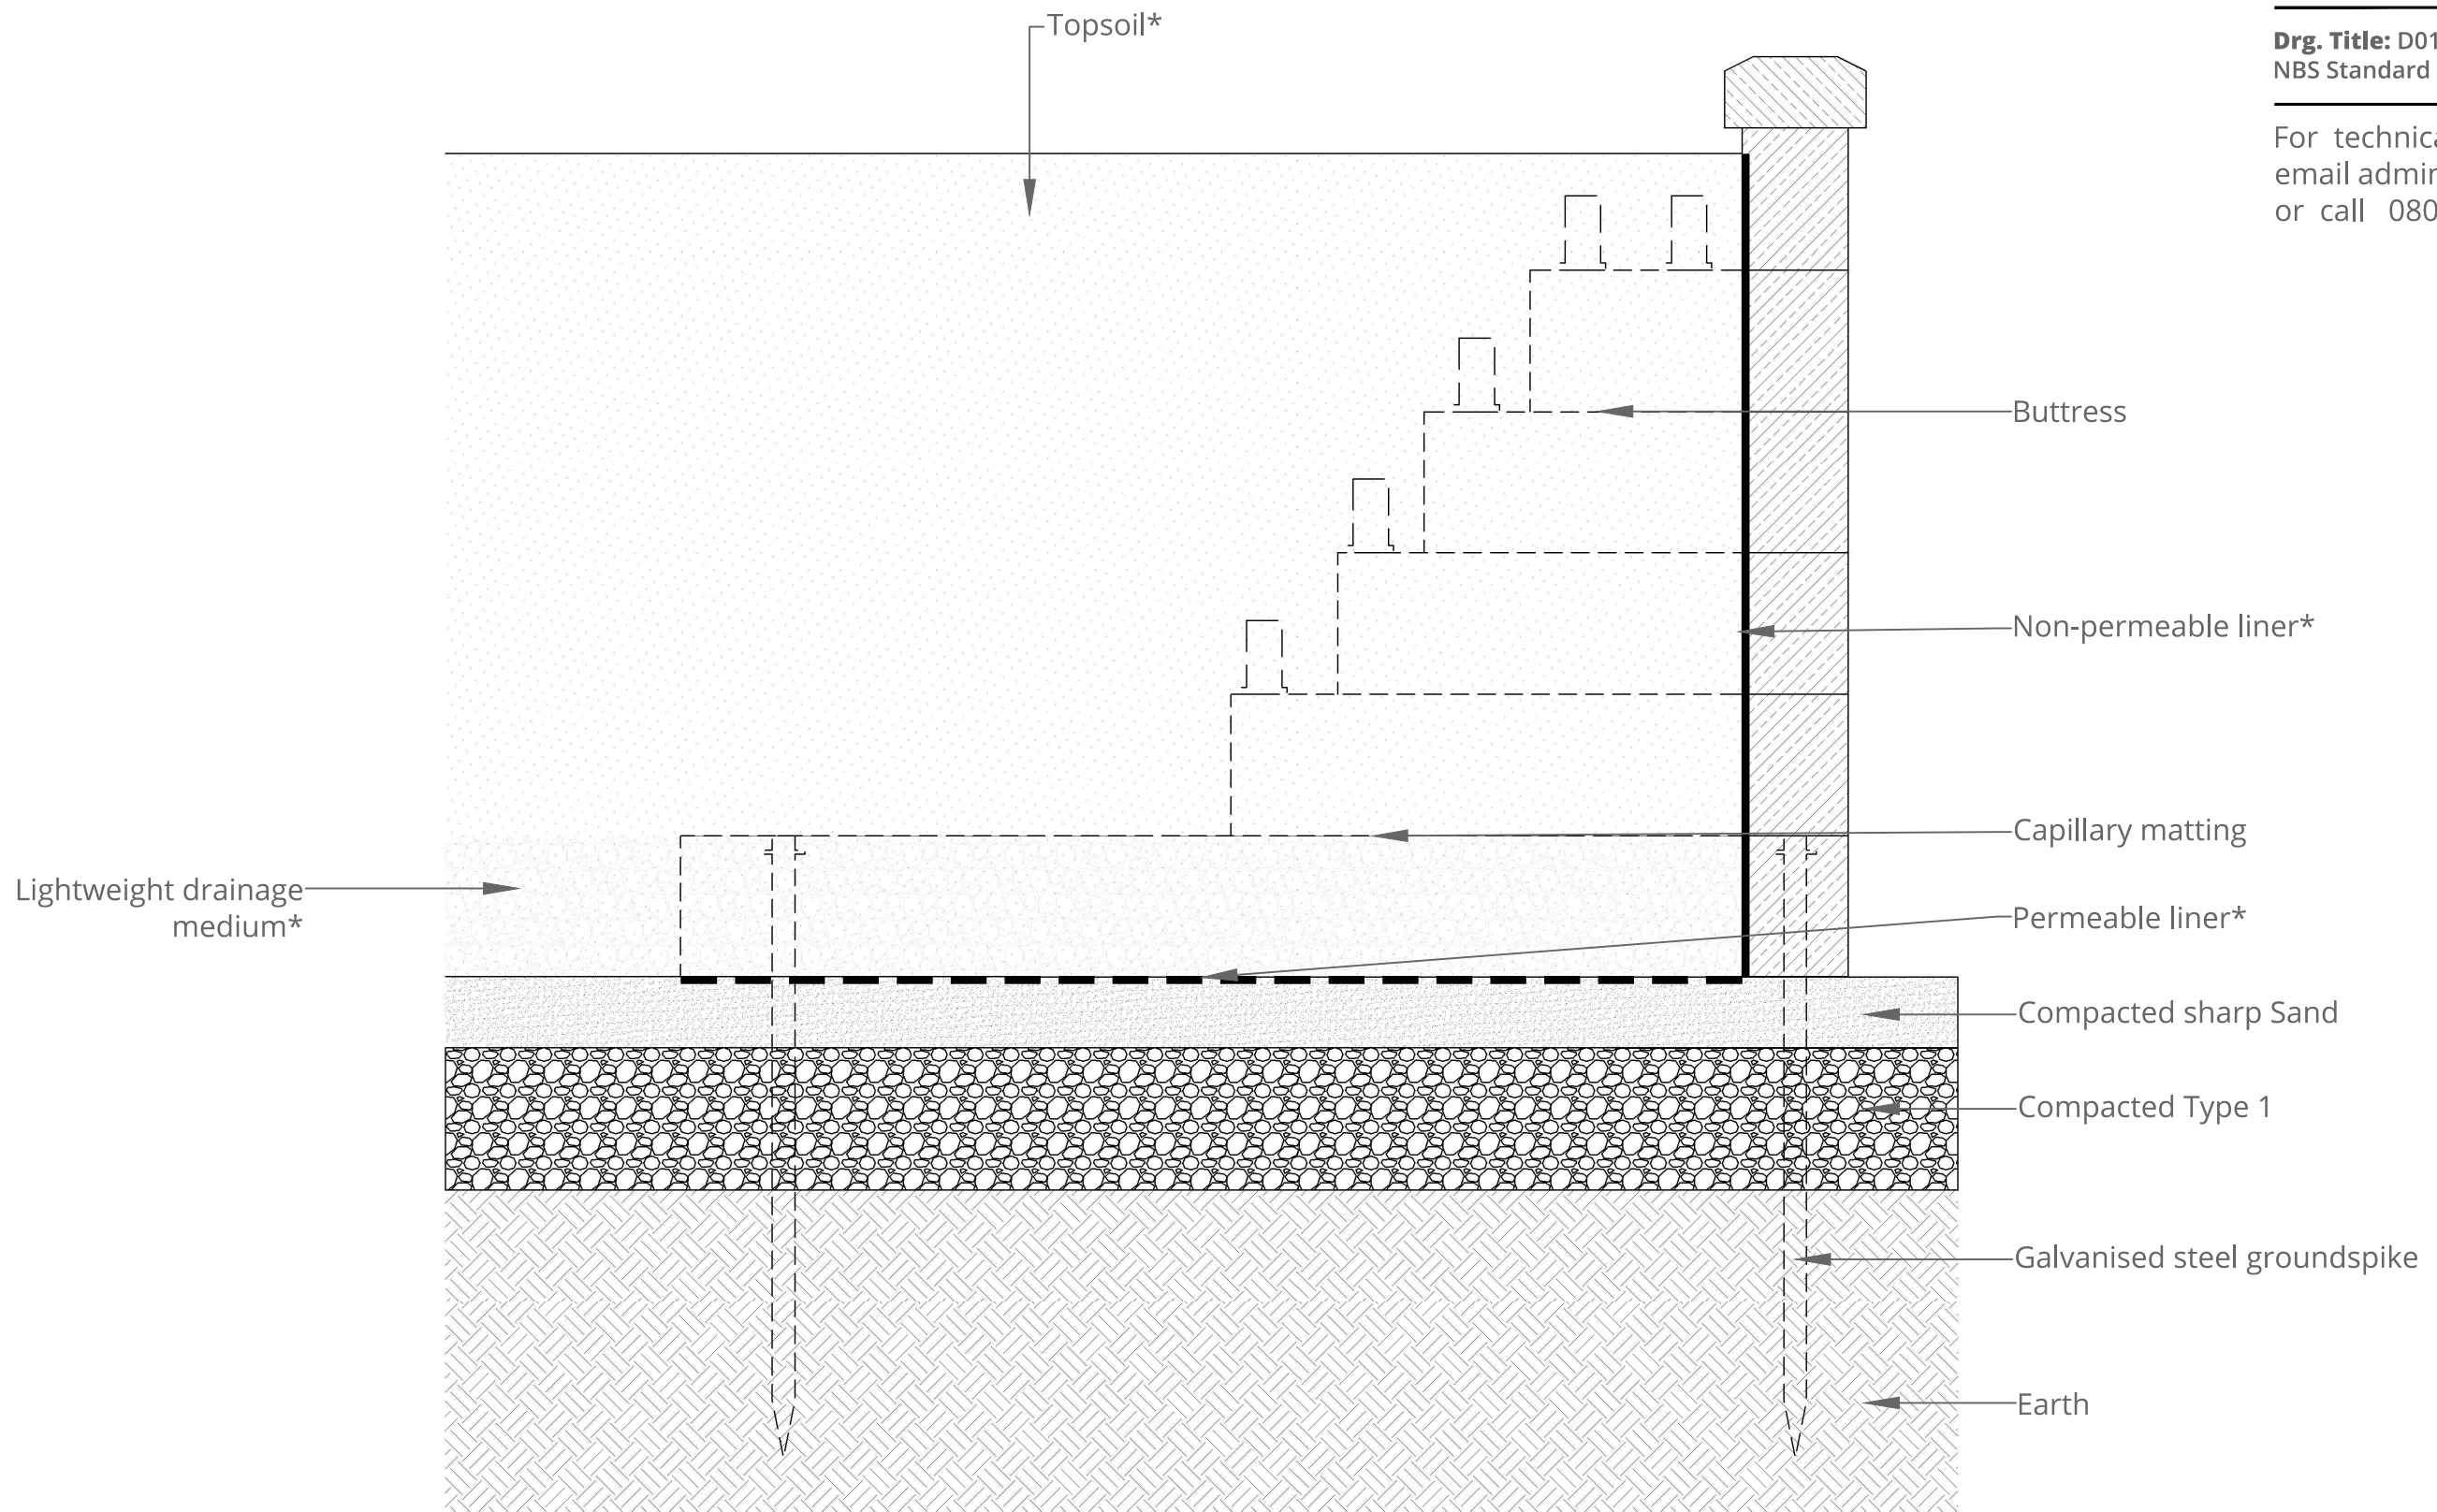

**NBS Standard Detail**

D012-01