


\*Contractors choice


**Dr. Title:** D015-01  
NBS Standard Roof Detail

For technical support please  
email [admin@woodblocx.co.uk](mailto:admin@woodblocx.co.uk)  
or call 0800 389 1420.

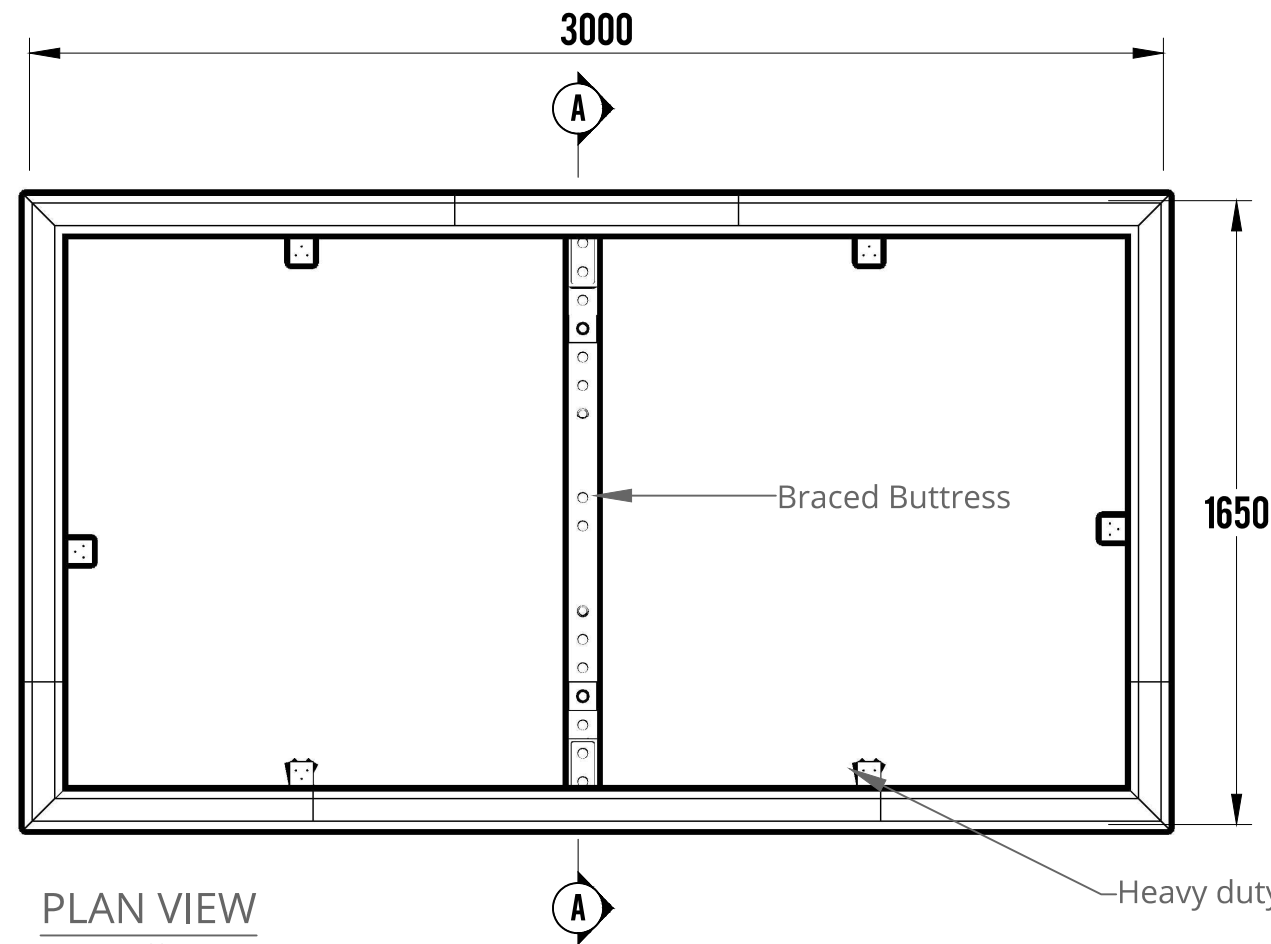

PLAN VIEW  
1:20

Heavy duty angle bracket

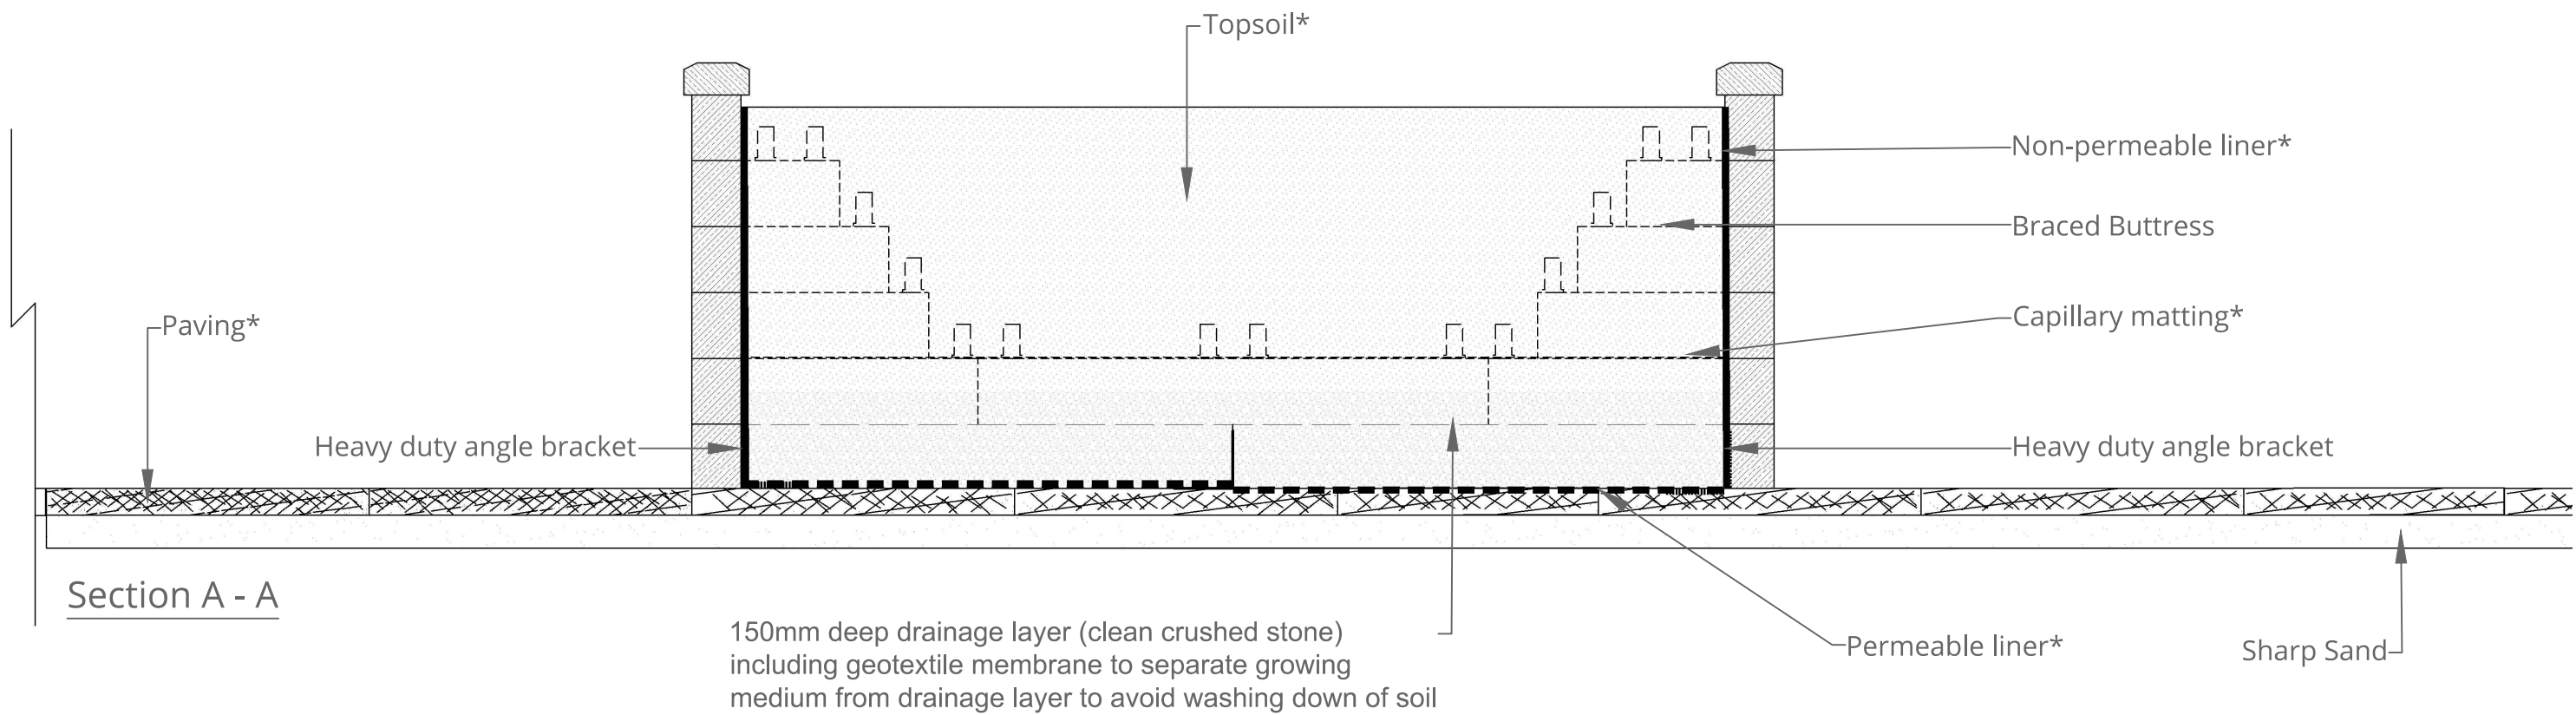

Section A - A

150mm deep drainage layer (clean crushed stone)  
including geotextile membrane to separate growing  
medium from drainage layer to avoid washing down of soil

Non-permeable liner\*

Braced Buttress

Capillary matting\*

Heavy duty angle bracket

Permeable liner\*

Sharp Sand

**NBS Standard Detail**

D015-01